


FLAT NO.: 602,702,802,902		
2 BHK	SQ.MT.	SQ.FT.
CARPET	54.21	583.52
E. BAL.	2.75	29.60
OPEN BAL.	6.97	75.03
DRY BAL.	2.70	29.06
TOTAL USEABLE	66.63	717.21

FLAT NO.: 603,703,803,903		
2.5 BHK	SQ.MT.	SQ.FT.
CARPET	75.46	812.25
E. BAL.	5.23	56.30
OPEN BAL.	6.40	68.89
DRY BAL.	3.27	35.20
TOTAL USEABLE	90.36	972.64

FLAT NO.: 604,704,804,904		
2.5 BHK	SQ.MT.	SQ.FT.
CARPET	75.58	813.54
E. BAL.	5.23	56.30
OPEN BAL.	6.28	67.60
DRY BAL.	3.27	35.20
TOTAL USEABLE	90.36	972.64

FLAT NO.: 605,705,805,905		
2.5 BHK	SQ.MT.	SQ.FT.
CARPET	75.64	814.19
E. BAL.	5.23	56.30
OPEN BAL.	6.86	73.84
DRY BAL.	3.27	35.20
TOTAL USEABLE	91.00	979.52

FLAT NO.: 606,706,806,906		
4 BHK	SQ.MT.	SQ.FT.
CARPET	140.46	1511.91
E. BAL.	0.0	0.0
OPEN BAL.	16.86	181.48
DRY BAL.	5.00	53.82
TOTAL USEABLE	162.32	1747.21

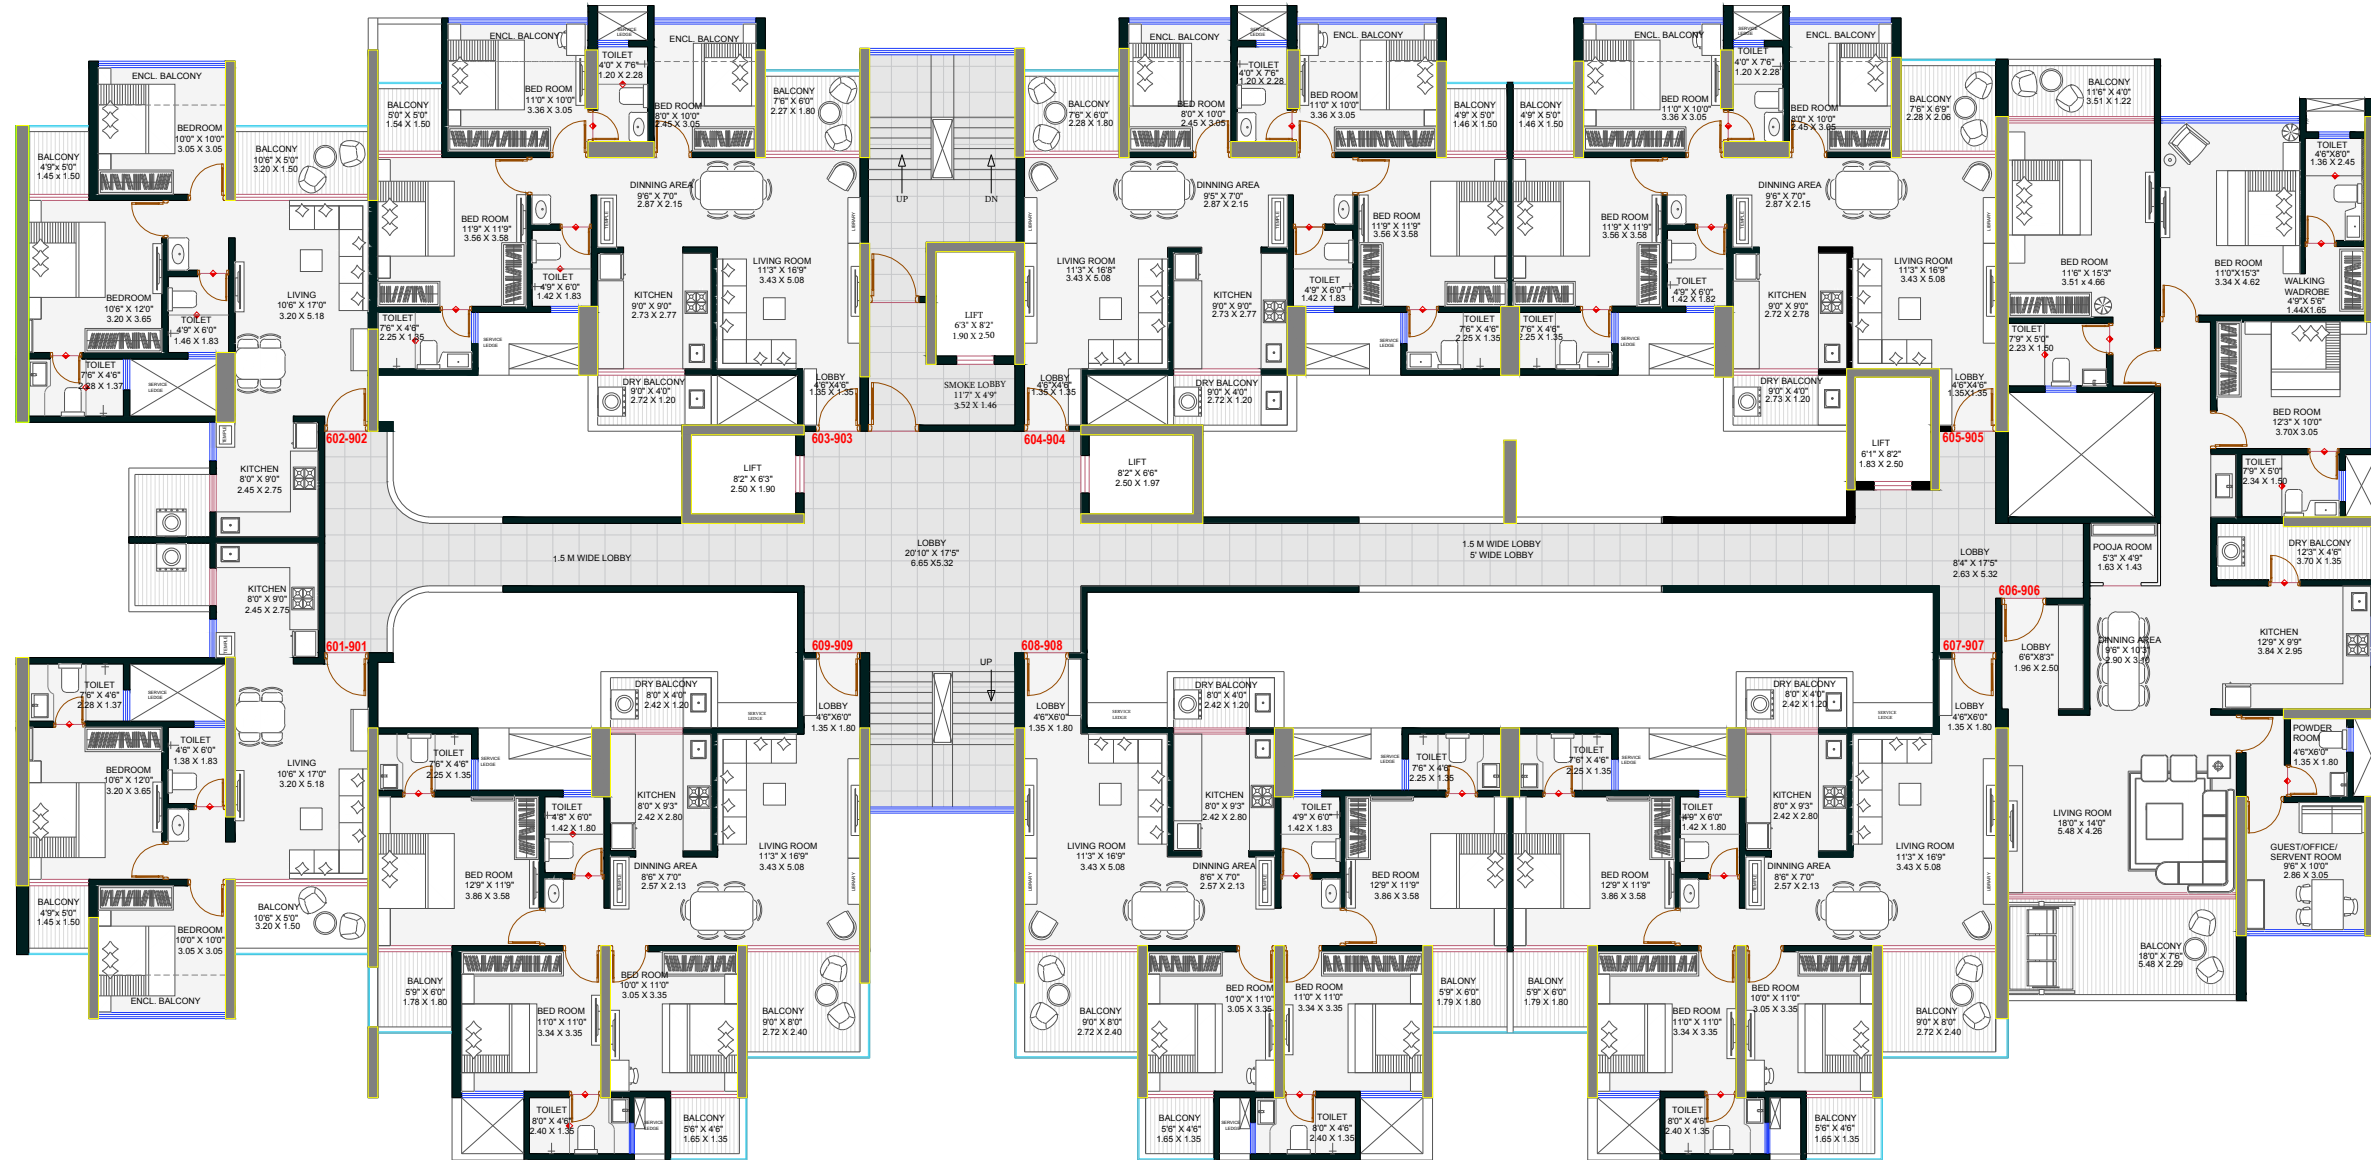

FLAT NO.: 601,701,801,901		
2 BHK	SQ.MT.	SQ.FT.
CARPET	54.11	582.44
E. BAL.	2.75	29.60
OPEN BAL.	6.97	75.03
DRY BAL.	2.70	29.06
TOTAL USEABLE	66.53	716.13

FLAT NO.: 609,709,809,909		
3 BHK	SQ.MT.	SQ.FT.
CARPET	85.46	919.89
E. BAL.	00	00
OPEN BAL.	11.97	128.85
DRY BAL.	2.91	31.32
TOTAL USEABLE	100.34	1080.06

FLAT NO.: 608,708,808,908		
3 BHK	SQ.MT.	SQ.FT.
CARPET	85.46	919.89
E. BAL.	00	00
OPEN BAL.	11.97	128.85
DRY BAL.	2.91	31.32
TOTAL USEABLE	100.34	1080.06


FLAT NO.: 607,707,807,907		
3 BHK	SQ.MT.	SQ.FT.
CARPET	85.46	919.89
E. BAL.	00	00
OPEN BAL.	11.97	128.85
DRY BAL.	2.91	31.32
TOTAL USEABLE	100.34	1080.06

BUILDING-B

PROJECT :-
PROPOSED RESIDENTIAL BUILDING
FOR NIRMAN GROUP

TYPICAL FLOOR PLAN
BUILDING B
(6TH TO 9TH FLOOR)

26-12-2022

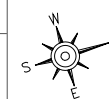

ARCHITECT :-
VASTUSHAILI
SHOP NO.5/6 THE WOOD Society
WAKAD,PUNE.8888128647